


BRIDGE APPROACH SLAB QUANTITIES					
AT END BENT 1			AT END BENT 2		
	ESTIMATE	ACTUAL		ESTIMATE	ACTUAL
SCARIFYING APPROACH SLAB	111 SQ. YDS.		SCARIFYING APPROACH SLAB	111 SQ. YDS.	
HYDRO-DEMOLITION OF APPROACH SLAB	111 SQ. YDS.		HYDRO-DEMOLITION OF APPROACH SLAB	111 SQ. YDS.	

SCARIFICATION & HYDRO-DEMOLITION

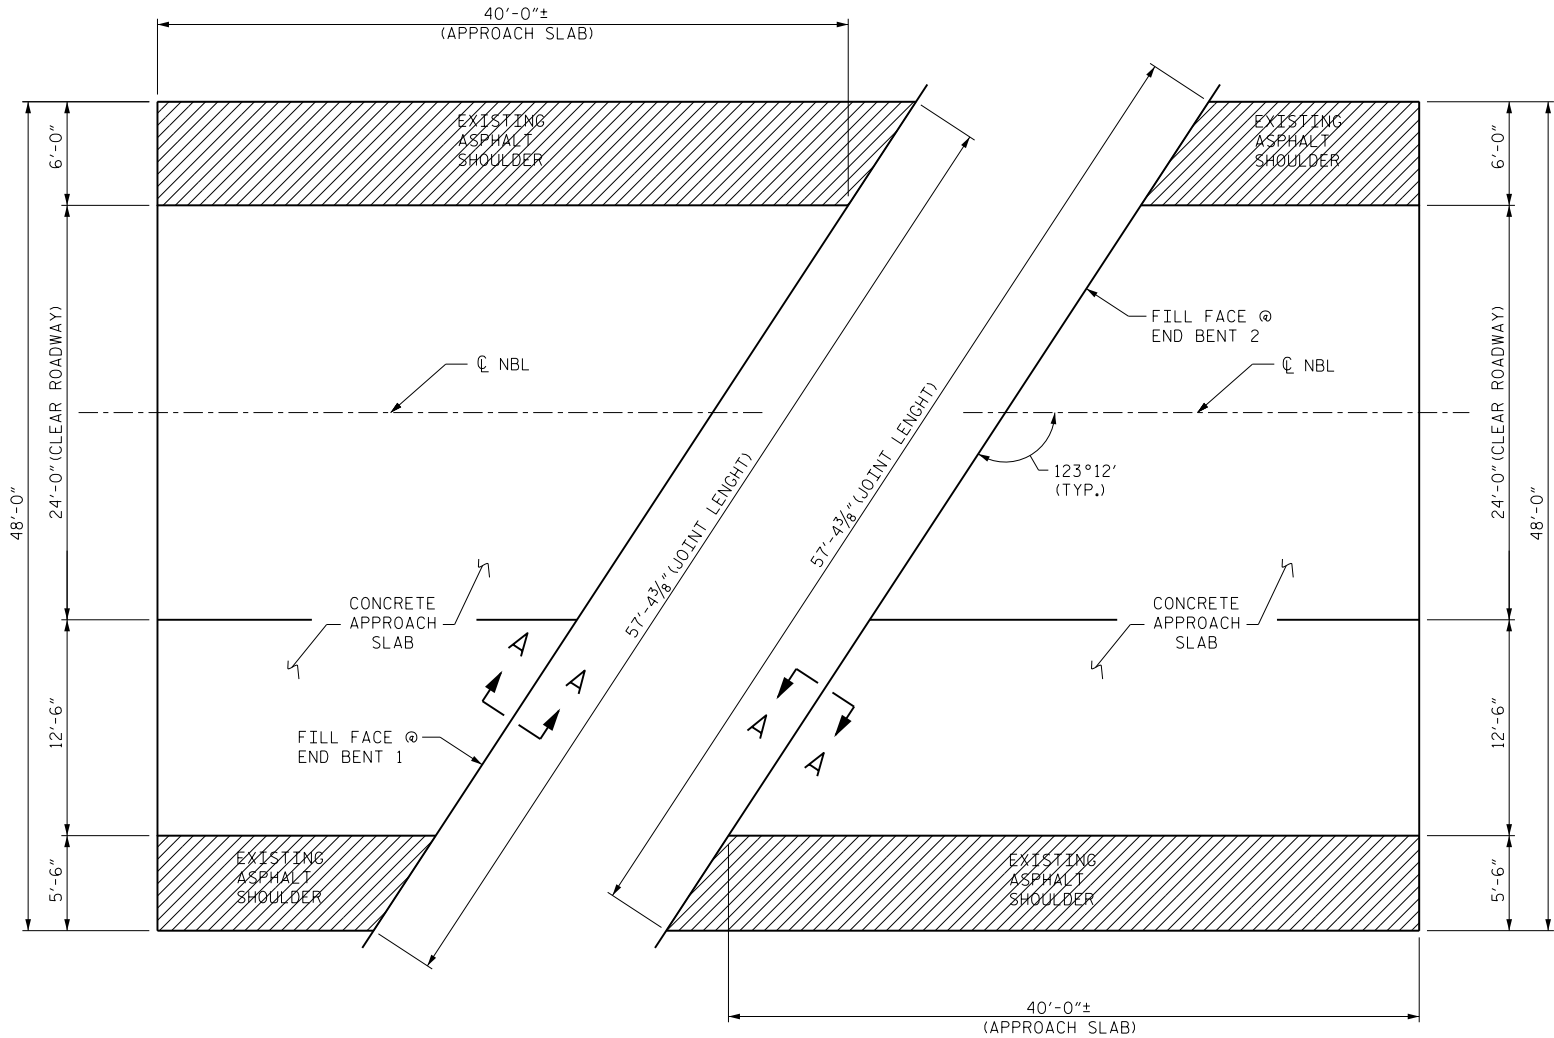

BRIDGE APPROACH SLAB AT END BENT 1
(FOR SECTION VIEWS, SEE "JOINT DETAILS" SHEET S-15)

BRIDGE APPROACH SLAB AT END BENT 2
(FOR SECTION VIEWS, SEE "JOINT DETAILS" SHEET S-15)

PROJECT NO. I-5763
RANDOLPH COUNTY
BRIDGE NO. 231

SHEET 5 OF 5

DocuSigned by:
Farzin Asefina
E06B400CA4350
SEAL
20103
ENGINEER
FARZIN ASEFINA

STATE OF NORTH CAROLINA DEPARTMENT OF TRANSPORTATION RALEIGH					
APPROACH SLABS SURFACE PREPARATION					
REVISIONS					
NO.	BY:	DATE:	NO.	BY:	DATE:
1			3		
2			4		
SHEET NO.					TOTAL SHEETS
S-9					48

DRAWN BY : D.V. JOYNER DATE : 9/2015
CHECKED BY : W. SMITH DATE : 9/2015

11/18/2015